

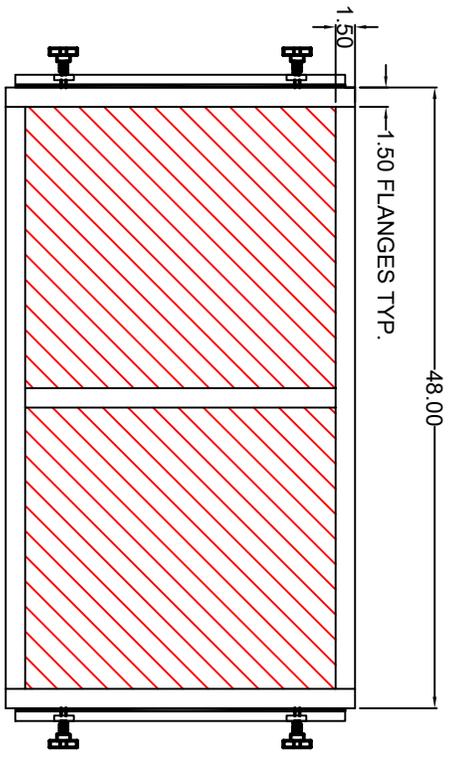


TOP VIEW

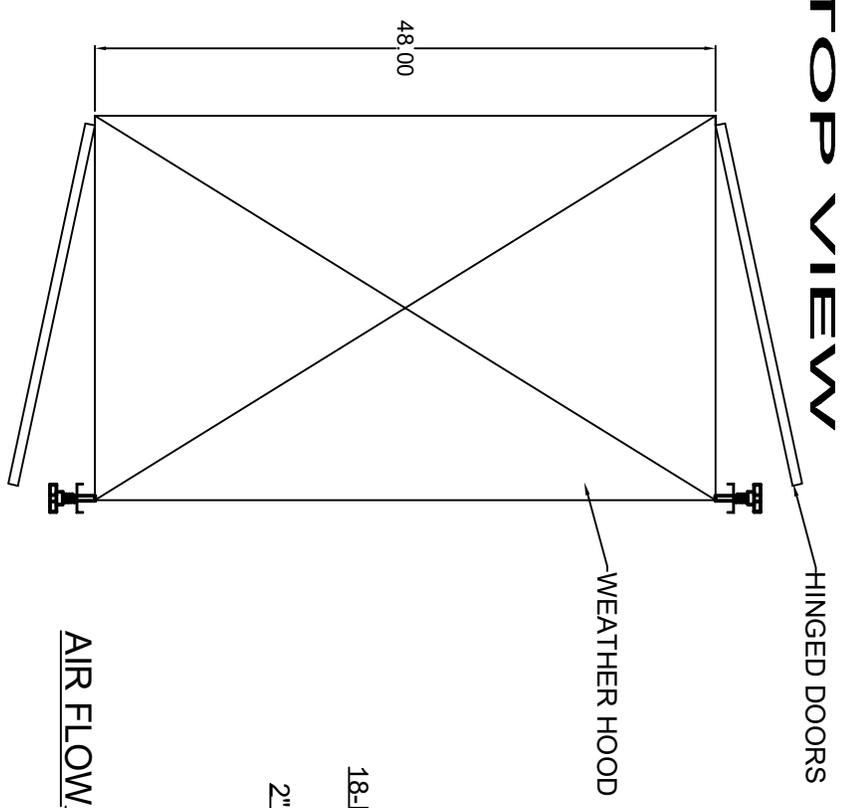

INLET VIEW.

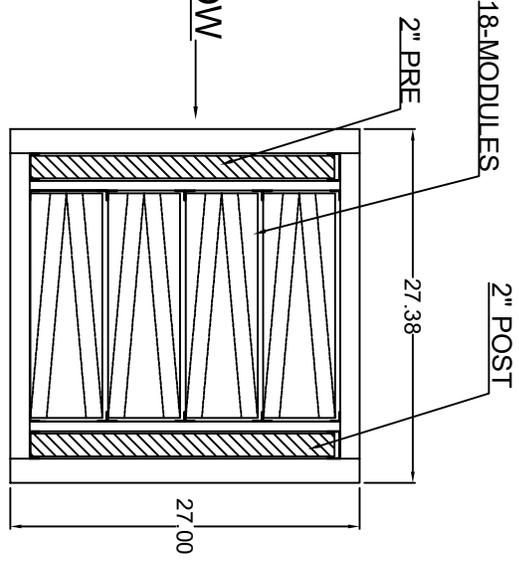

SIDE VIEW

SPECIFICATIONS

DIMENSIONS: DIMENSIONS ARE FOR REFERENCE ONLY. DO NOT USE FOR CONSTRUCTION UNLESS MARKED APPROVED

27H X 48W X 27 3/8 D

UNIT HOLDS:

- 2- 23 3/8 X 23 3/8 X 1 3/4 PRE
- 8- HS-18-M MODULES W/CANNABLEND
- 2- 23 3/8 X 23 3/8 X 1 3/4 POST

DOORS TWO SIDES

- DOORS GASKET
- SPRING TENSION KNOBS
- WEATHER HOOD

MADE FROM 16 GAUGE ALUMINIZED
STITCH WELDED AND CAULKED

APPROX WEIGHT OF HOUSING ONLY 230LBS
REV: A
SIZED FOR 4000 CFM MAX

TITLE:			
1 X2 2P-18M-2P-WH			
SCALE:	NTS	DWG. NO.:	
DRAWN:	SHN	APPROVED:	DATE: 4/10/23
CHECKED:		CUSTOMER:	

APPROVED BY: _____

DATE: _____

FOR CONSTRUCTION

AS BUILT

FOR CONSTRUCTION AS NOTED

